



REVISIONS

△	04/10/2022
△	06/07/2022
△	06/30/2022
△	
△	
△	

L J CONSTRUCTION
 Space Planning, Interior Design, Construction
 15902 A HALLBURTON RD., #182
 HACIENDA HEIGHTS, CA 91745
 (626) 957738 LIC. #76642
 Email: lj@ljconstruction.com
www.ljconstruction.com

PERSPECTIVE PLAN

STARBUCKS
 9257 SLAUSON AVE. PICO RIVERA, CA, 90660

Date: 10/03/2021

Scale: AS SHOWN

Drawn: JC

Job:

Sheet


A-2.0



EAST ELEVATION

SCALE: 1/4"=1'-0"


3

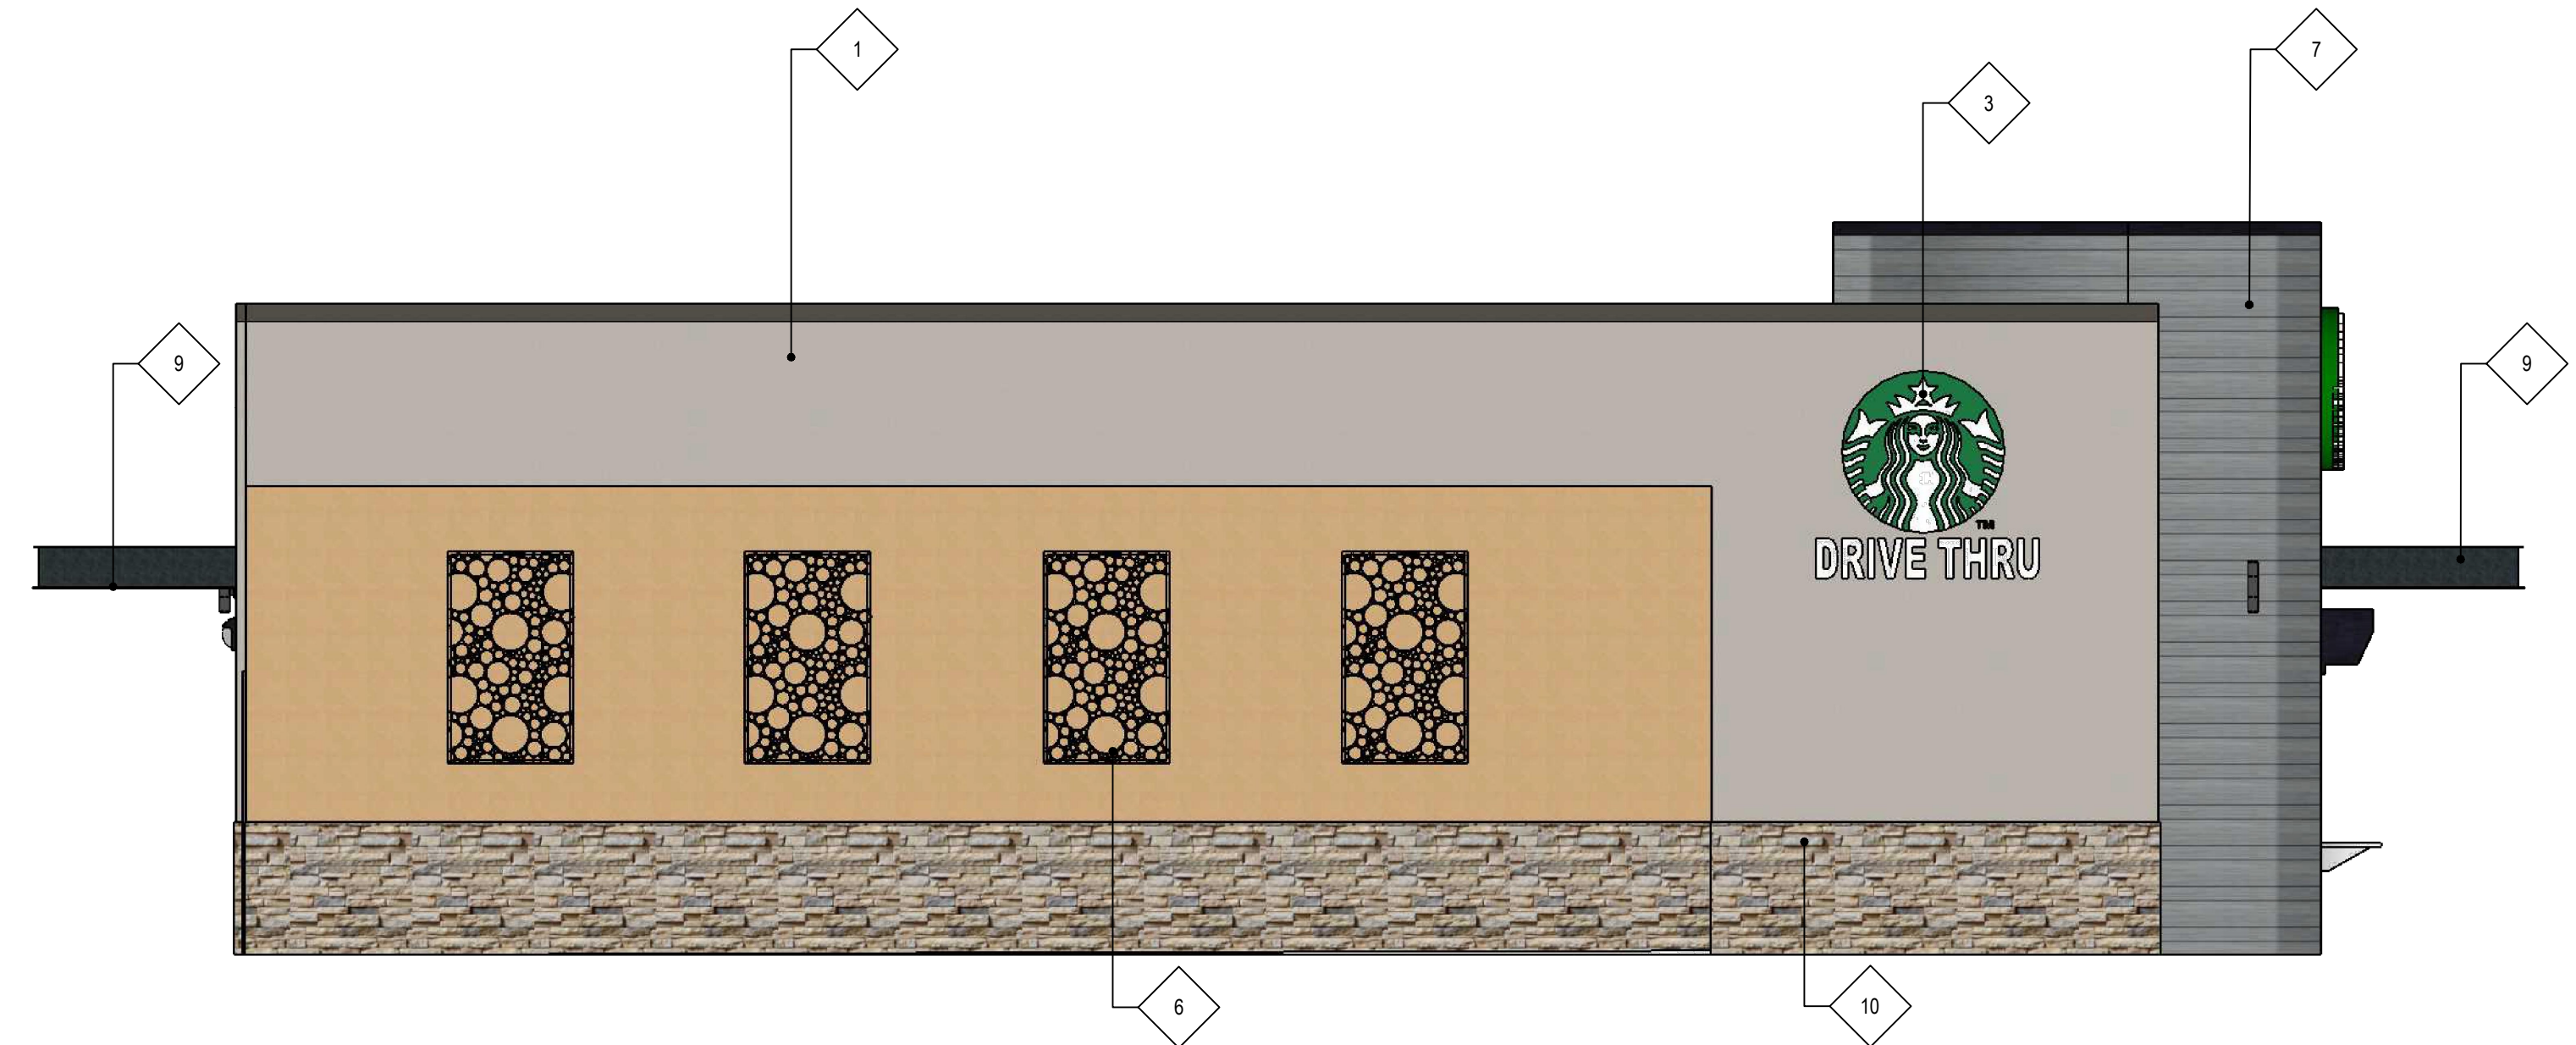

SOUTH ELEVATION

SCALE: 1/4"=1'-0"

1

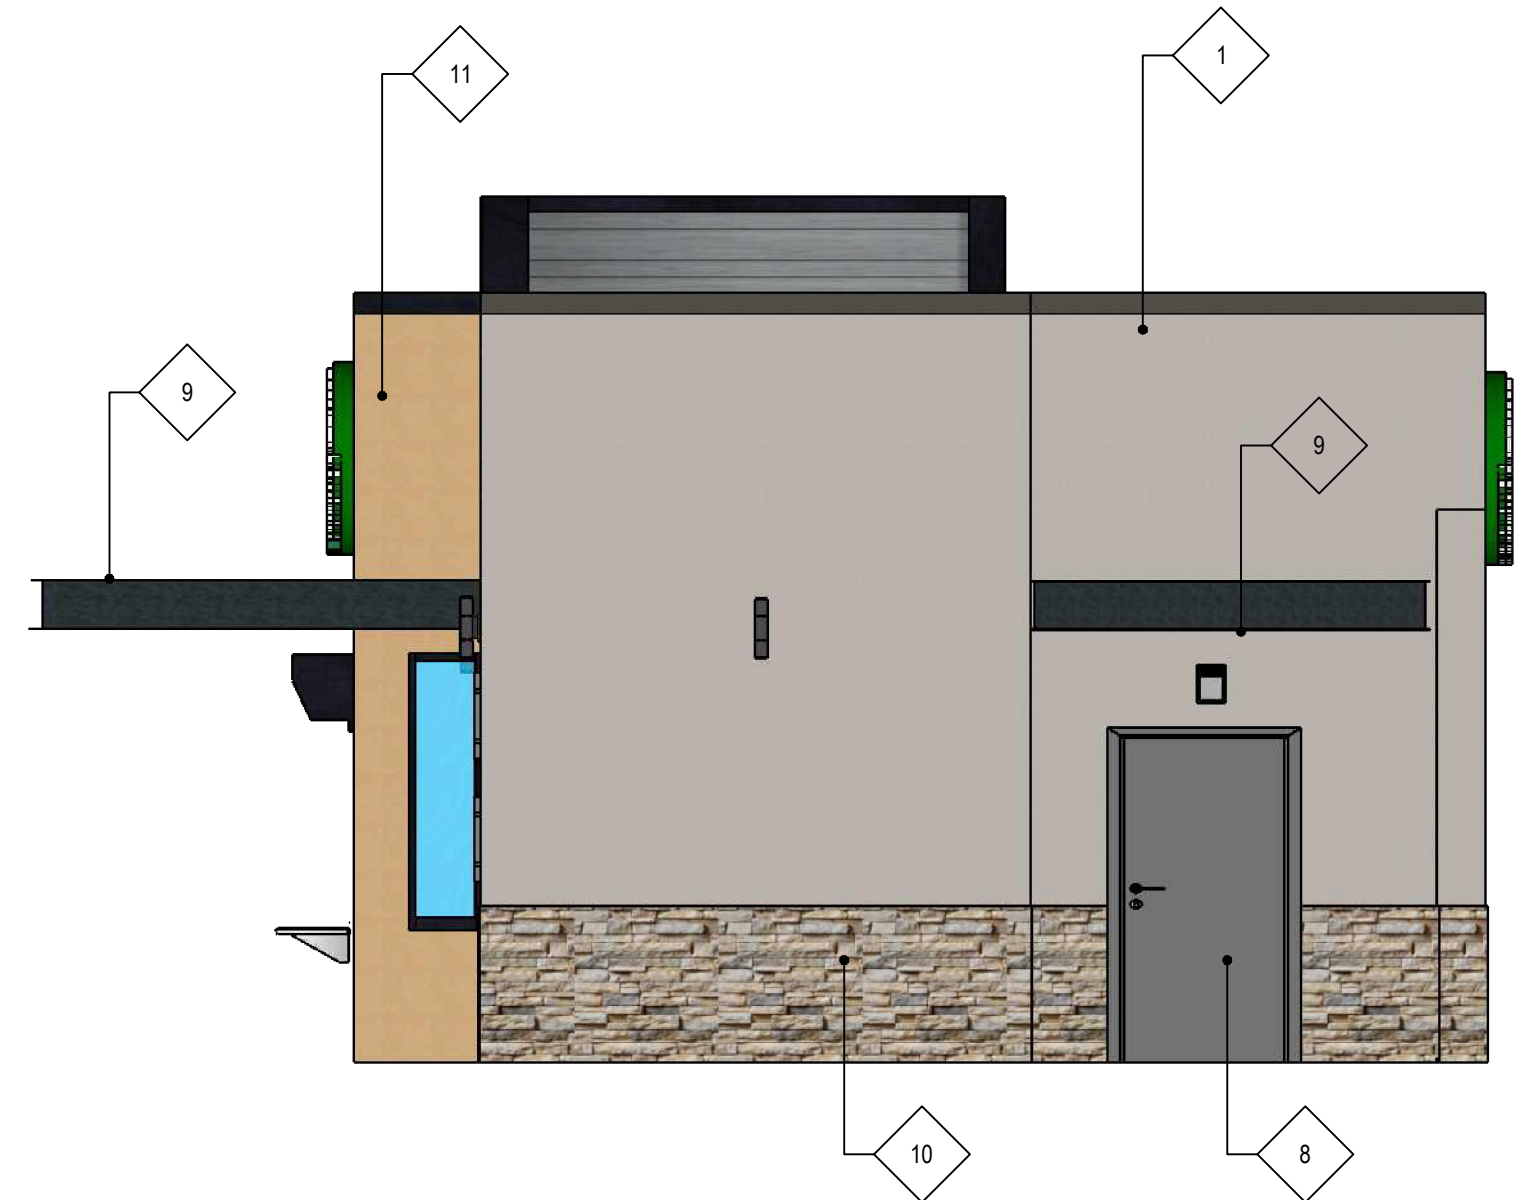

WEST ELEVATION

SCALE: 1/4"=1'-0"

4



NORTH ELEVATION

SCALE: 1/4"=1'-0"

2

FINISH SCHEDULE	
1	OMEGA COLORTEK INTEGRAL COLOR NO. 69 SMOOTH FINISH
2	DRIVE-THRU WINDOW
3	SIGNAGE UNDER SEPARATE PERMIT
4	EXTERIOR WALL SCENCE
5	WALK-UP WINDOW
6	ARTISAN PANELS (BUBBLE CRAZE)
7	NEW TECHWOOD SIDING SYSTEM (COLOR: TBD)
8	SOLID METAL DOOR
9	METAL CANOPY
10	CORONADO PRO-LEDGE (HURON)
11	OMEGA COLORTEK INTEGRAL COLOR NO. 69 SMOOTH FINISH
12	WOOD TRELLIS
13	CORRUGATED STEEL GATE

REVISIONS

- 1 04/10/2022
- 2 06/07/2022
- 3 06/30/2022
- 4
- 5
- 6

L.J. CONSTRUCTION
 Space Planning, Interior Design, Construction
 15902 A. HALLIBURTON RD., #182
 HACIENDA HEIGHTS, CA 91745
 (626) 987-7736 LIC. #79342
 @ljconstruction.com
 DESIGNSERVICES@LJCONTRACTOR.COM

COLOR ELEVATION

STARBUCKS
 9257 SLAUJON AVE. PICO RIVERA, CA. 90660

Date: 10/03/2021

Scale: AS SHOWN

Drawn: JC

Job:

Sheet

A-6.0