




PICO RIVERA REGIONAL BIKEWAY
 FEDERAL PROJECT NO. ATPL-5351 (032), CIP NO. 21280
 MINES AVENUE PROPOSED IMPROVEMENTS

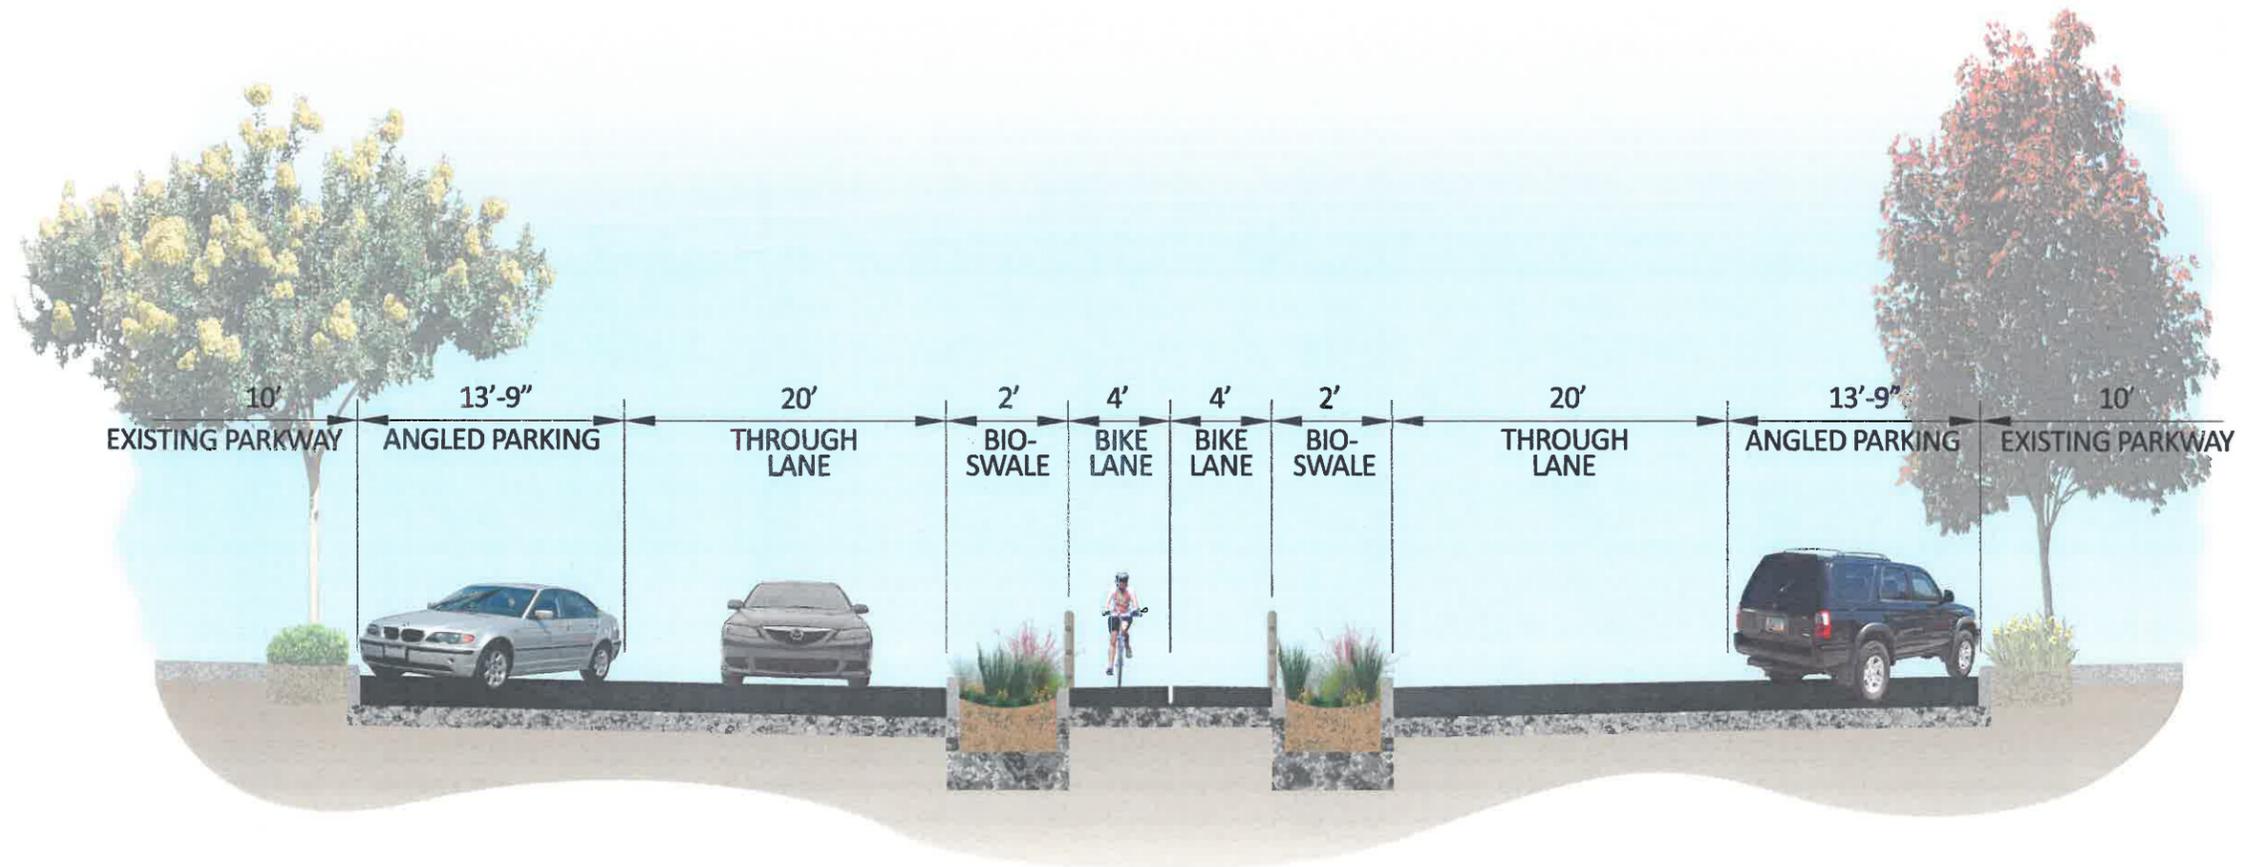

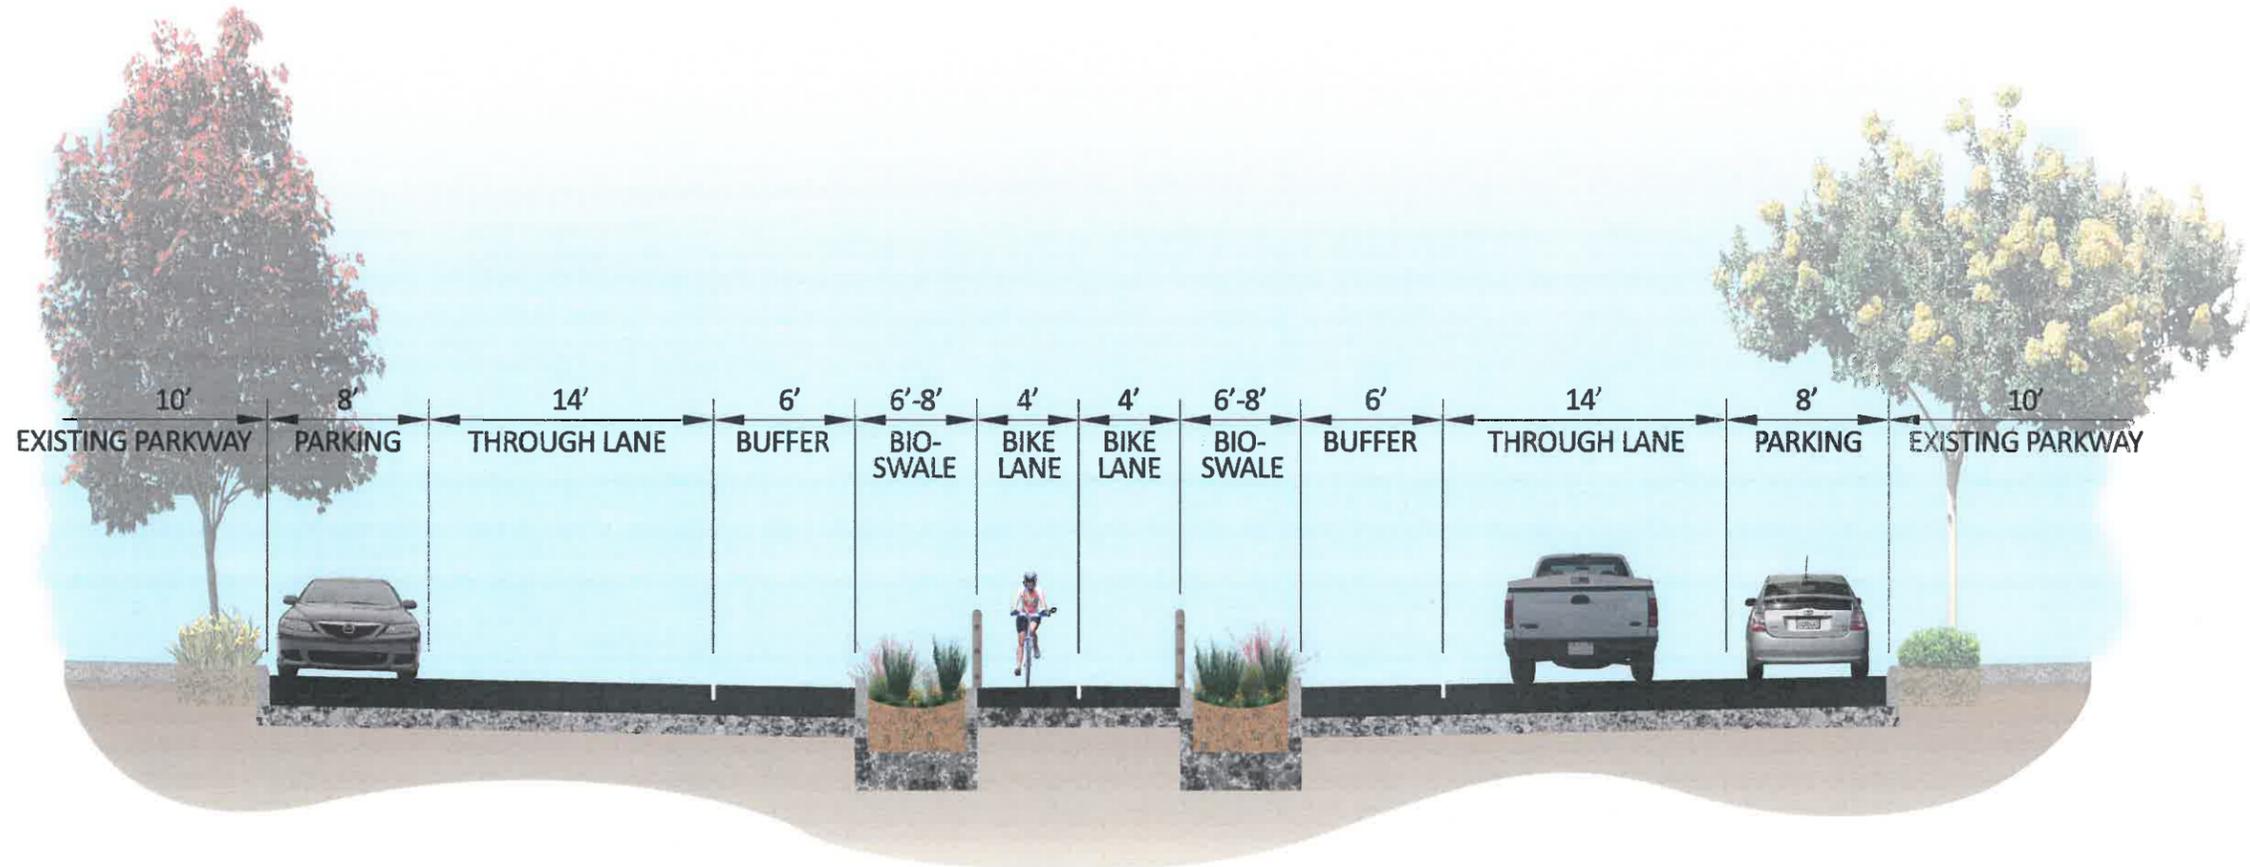

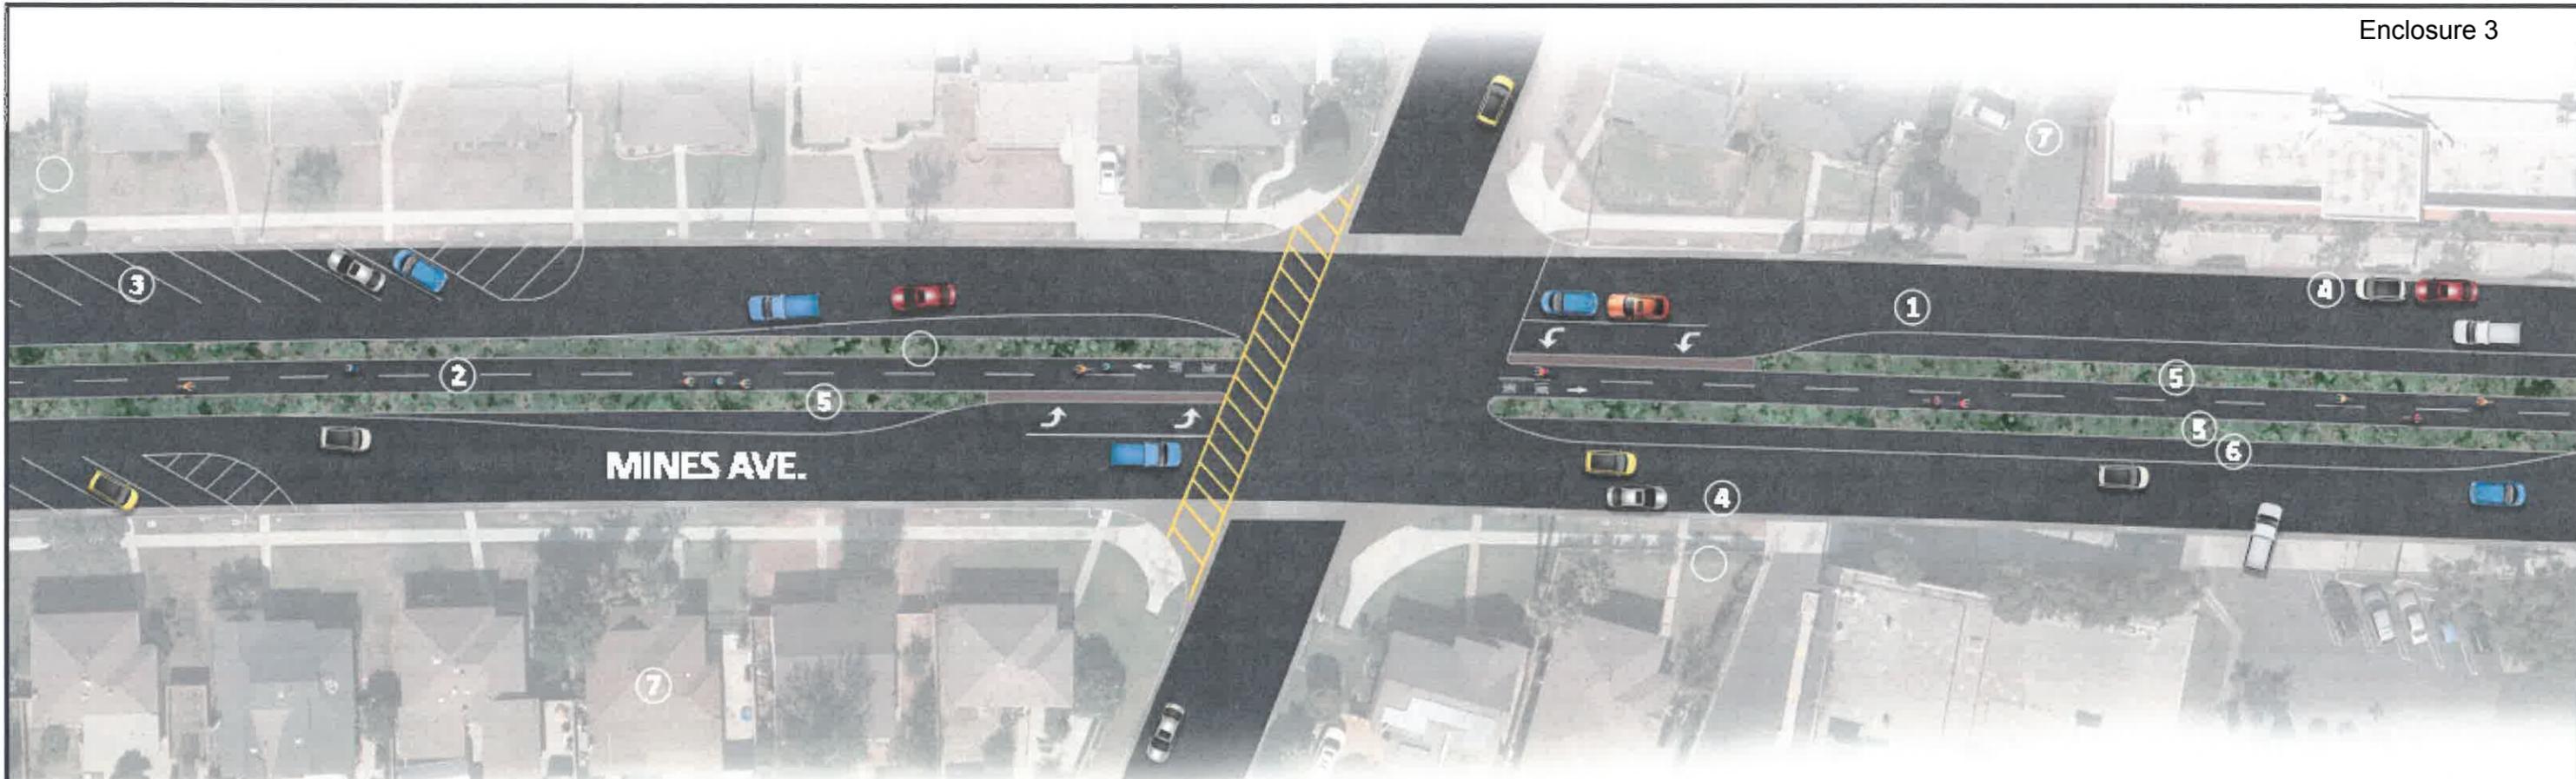


**PICO RIVERA REGIONAL BIKEWAY PROJECT
FEDERAL PROJECT NO. ATPL -5351(032),
CIP NO. 21280**

KEYNOTE LEGEND

- 1. THROUGH LANE
- 2. BIKE LANE
- 3. ANGLED PARKING
- 4. PARALLEL PARKING
- 5. BIO-SWALE
- 6. BUFFER ZONE
- 7. EXISTING DEVELOPMENT



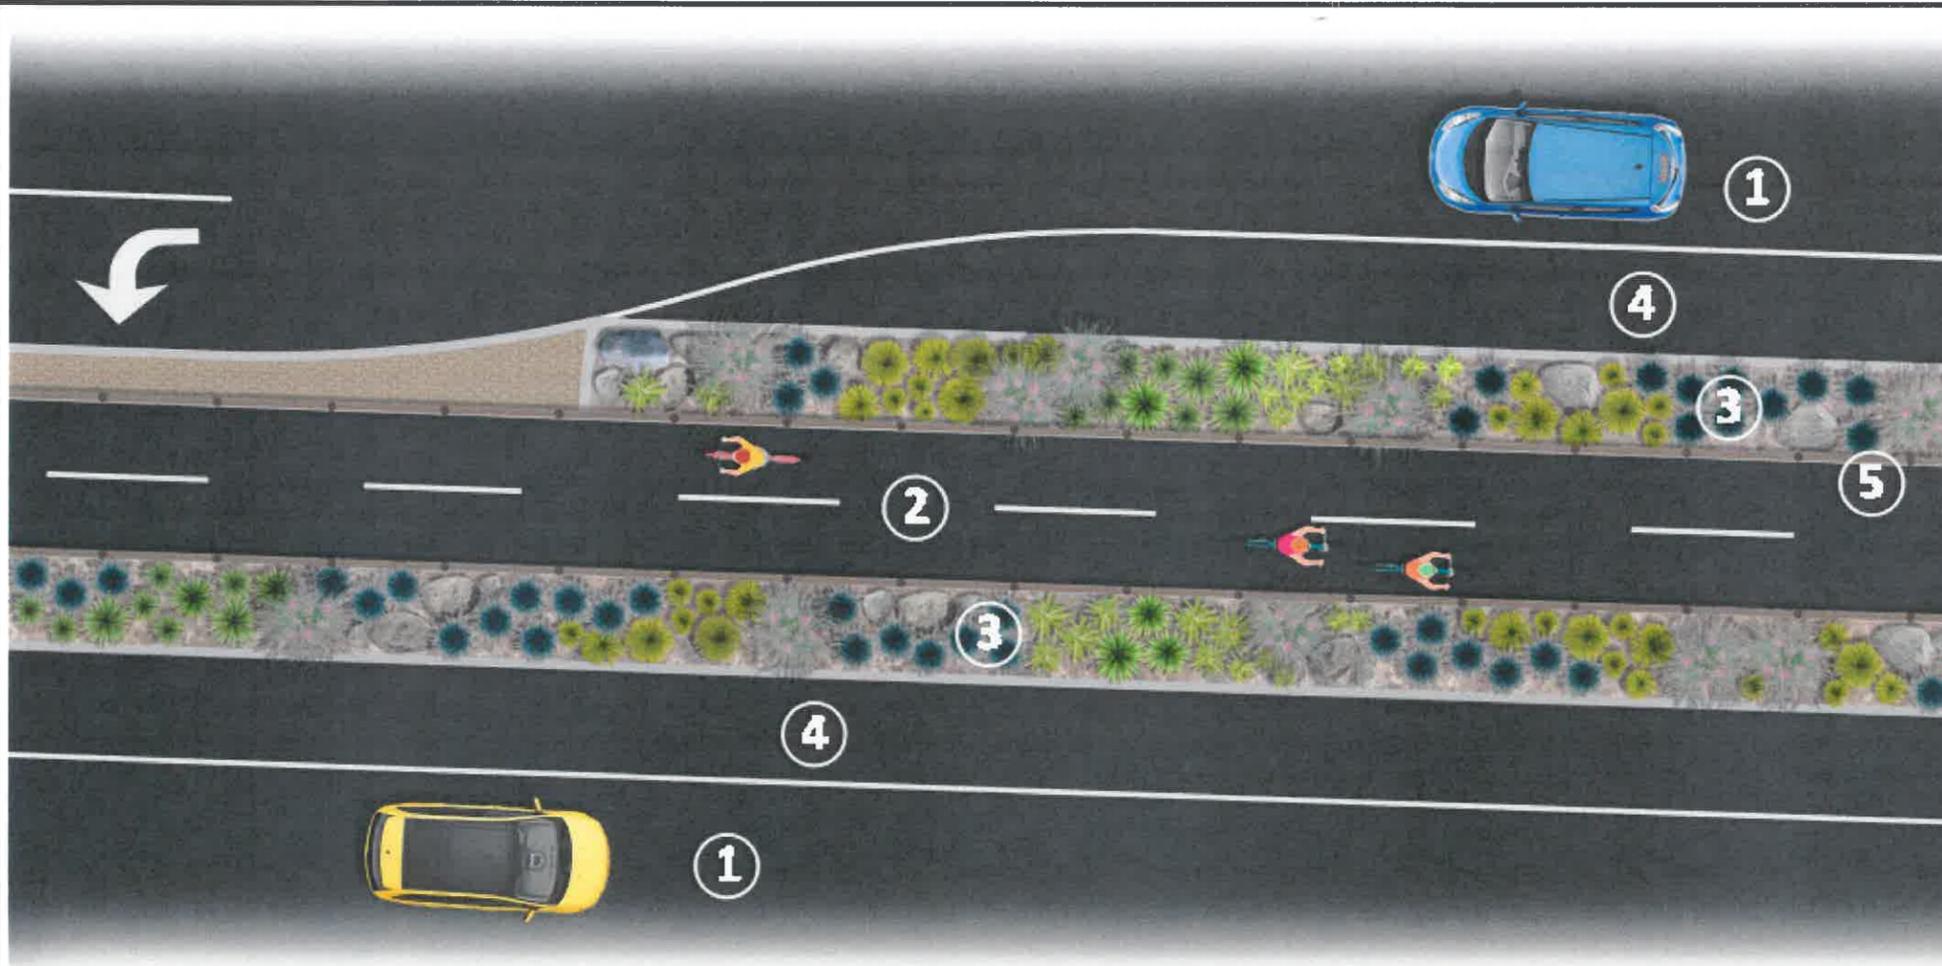

KEYNOTE LEGEND

- 1. THROUGH LANE
- 2. BIKE LANE
- 3. BIO-SWALE
- 4. BUFFER ZONE
- 5. FENCE ALONG BIKE PATH



MOONSHINE YARROW
ACHILLEA 'MOONSHINE'



EUROPEAN GREY SEDGE
CAREX DIVULSA



CAPE RUSH
CHONDROPETALUM TECTORUM



CALIFORNIA GRAY RUSH
JUNCUS PATENS



KEYNOTE LEGEND

- 1. BIO-SWALE PLANTING
- 2. BIO-SWALE SOIL MIX
- 3. BIO-SWALE GRAVEL SUMP
- 4. FENCE ALONG BIKE PATH
- 5. BIKE PATH
- 6. ROADWAY
- 7. BIO-SWALE CURB OPENING



DWARF MAT RUSH
LOMANDRA LONGIFOLIA 'BREEZE'



MONKEYFLOWER
MIMULUS AURANTIACUS



DEER GRASS
MUHLENBERGIA RIGENS

PICO RIVERA REGIONAL BIKEWAY PROJECT
FEDERAL PROJECT NO. ATPL -5351(032), CIP NO. 21280





PICO RIVERA REGIONAL BIKEWAY PROJECT
FEDERAL PROJECT NO. ATPL -5351(032), CIP NO. 21280

